




OVERALL SITE PLAN
 Scale: 1" = 100'-0"

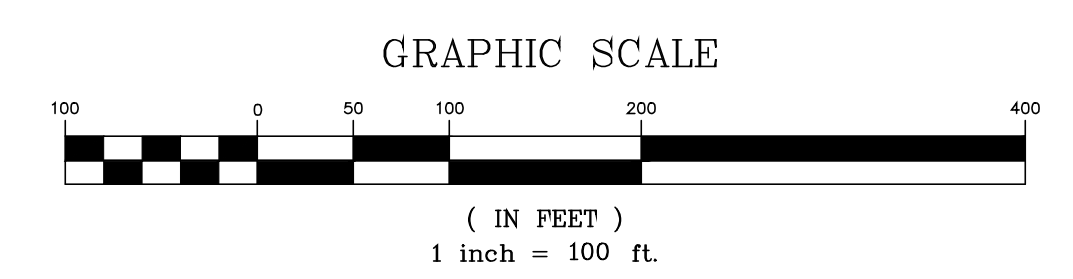

SEE COVER SHEET FOR LEGEND.

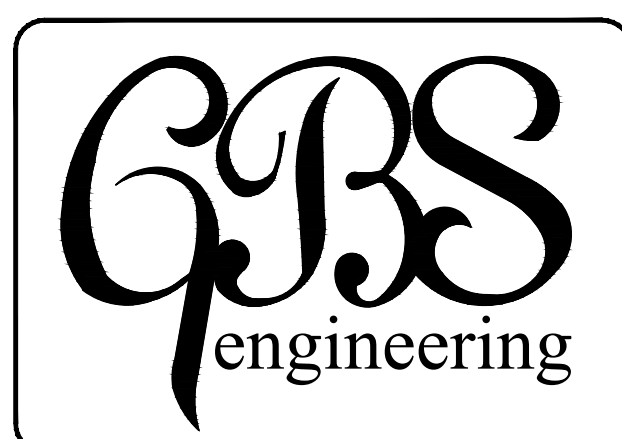

1313 Kalmia Road
 Knoxville, TN 37909
 Phn: 865.566.0185
 Fax: 888.485.7005

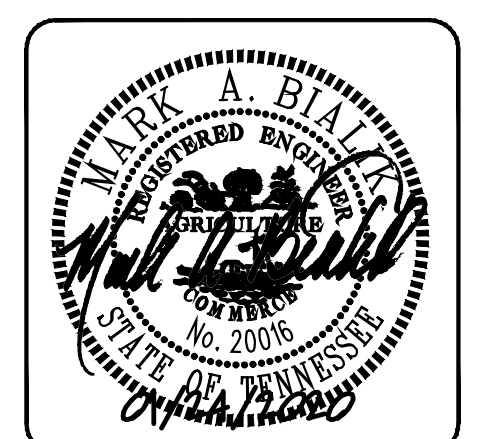

REV.	DESCRIPTION	BY	DATE
-	--	-	-
-	--	-	-
-	--	-	-
-	--	-	-
-	--	-	-

TITLE: OVERALL SITE PLAN	DRAWN BY: THF	SHEET NO:
LOCATION: 4295 & 4281 MIDDLEBROOK FARM WAY KNOXVILLE, TENNESSEE CLT Map 093, Insert K, Group B, Parcel 002	CHECKED BY: MAB	C3.0
Owner: MIDDLEBROOK FARM WAY, LLC	FILE NAME: 2161 - 3.0	
	JOB NUMBER 2161 ISSUE DATE: 07/25/2019	